

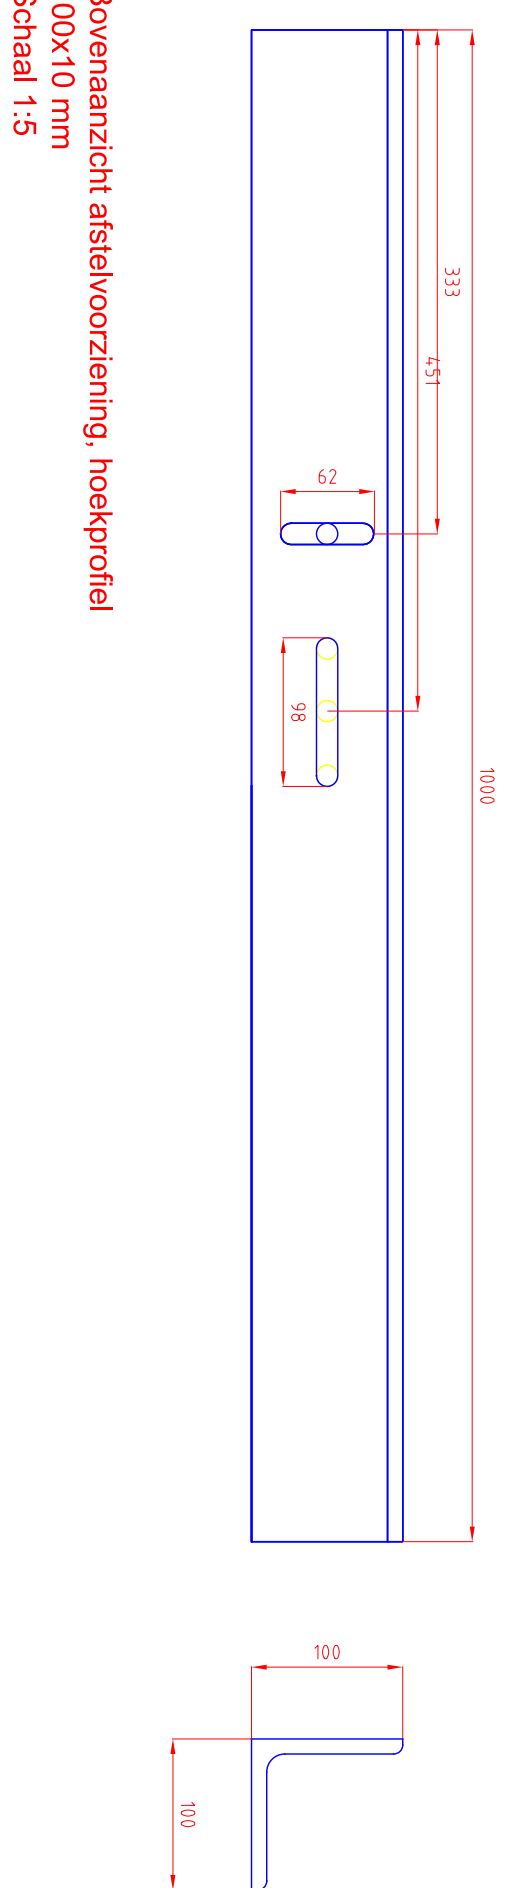
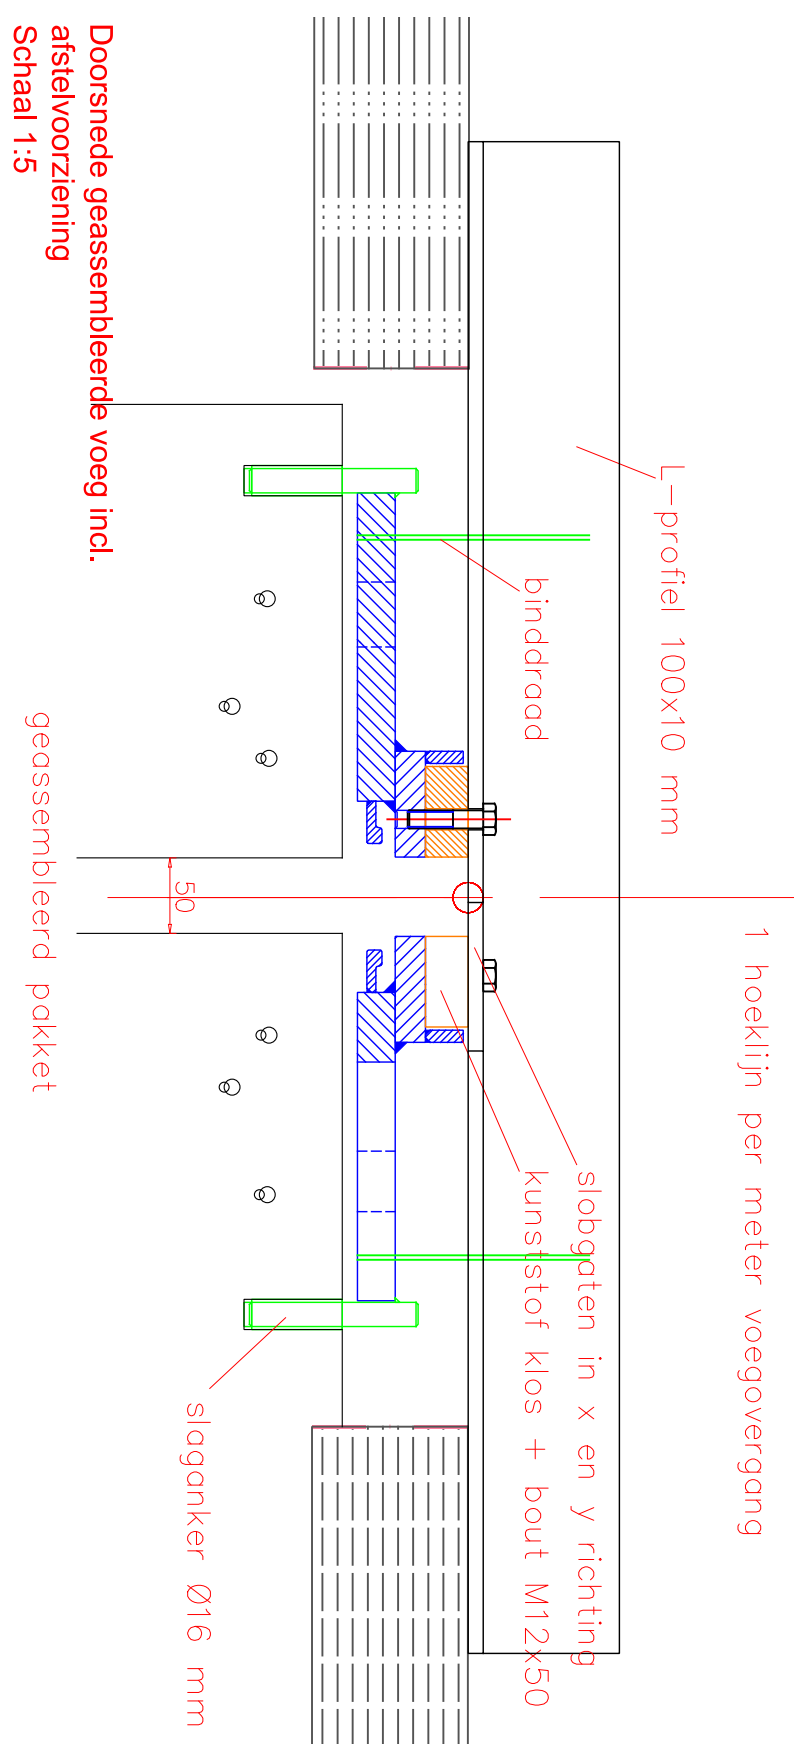
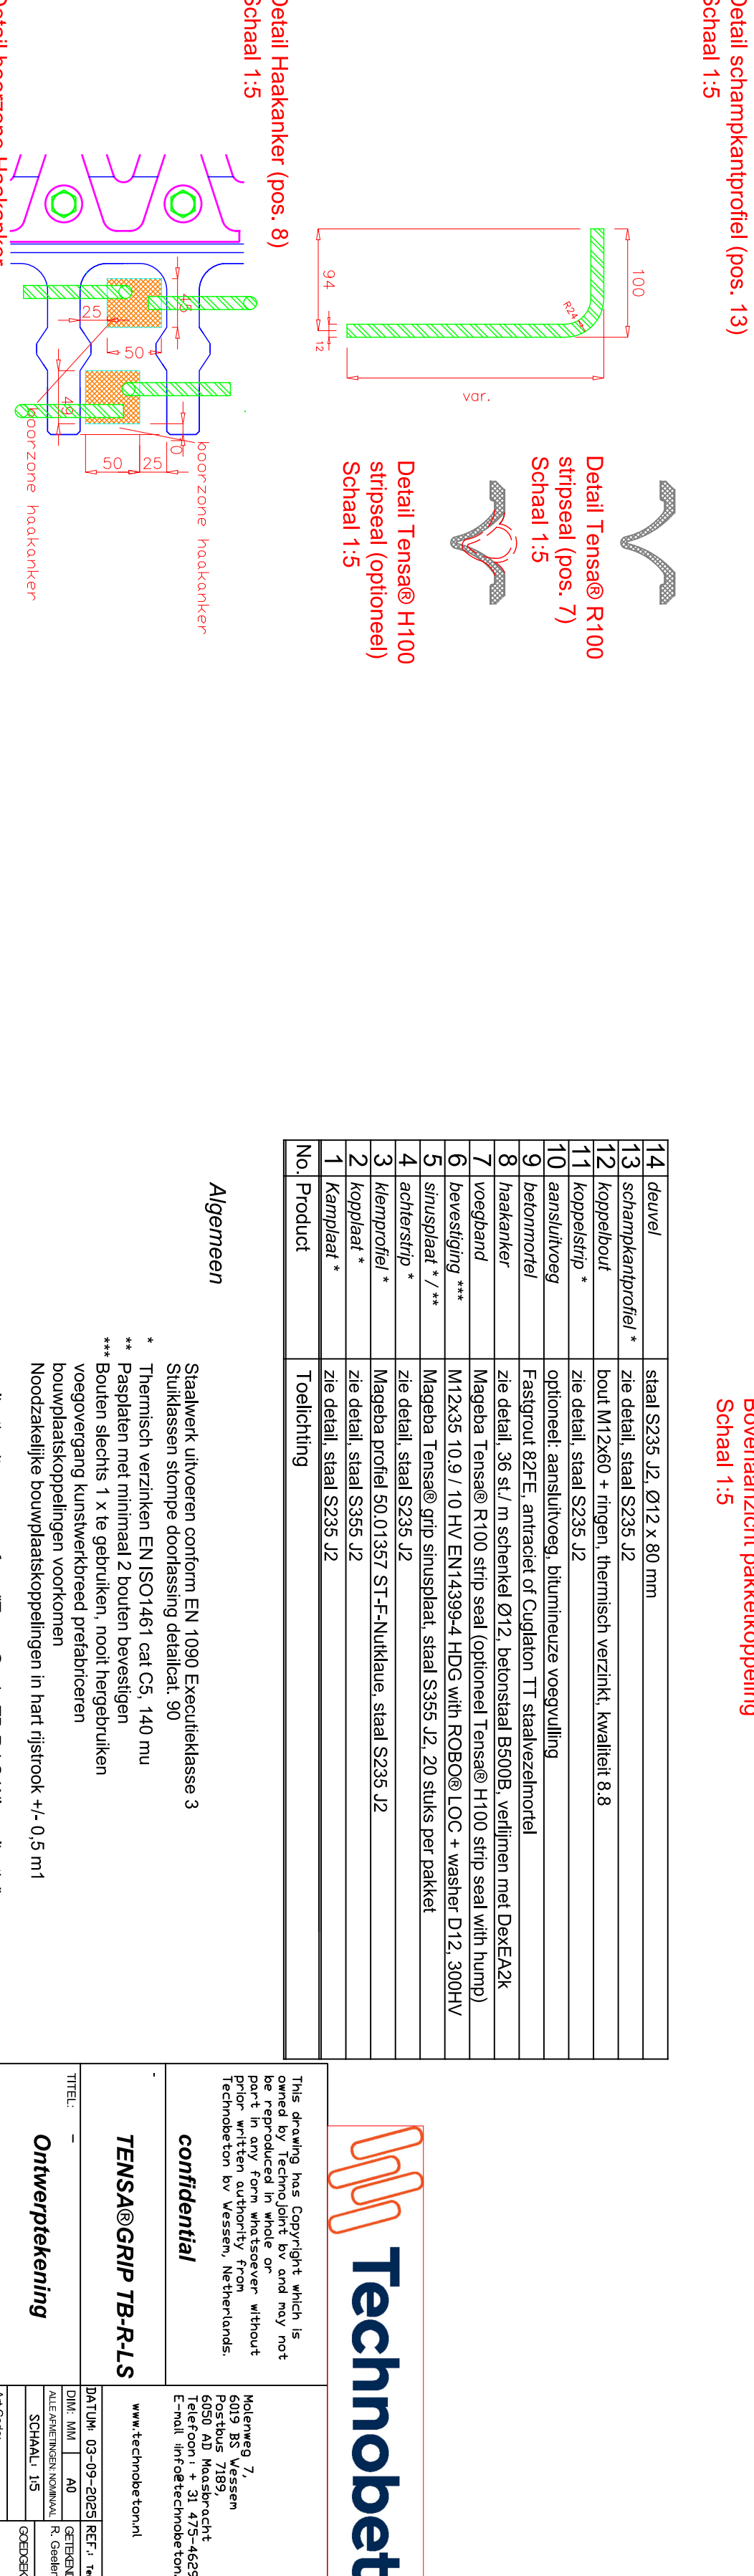
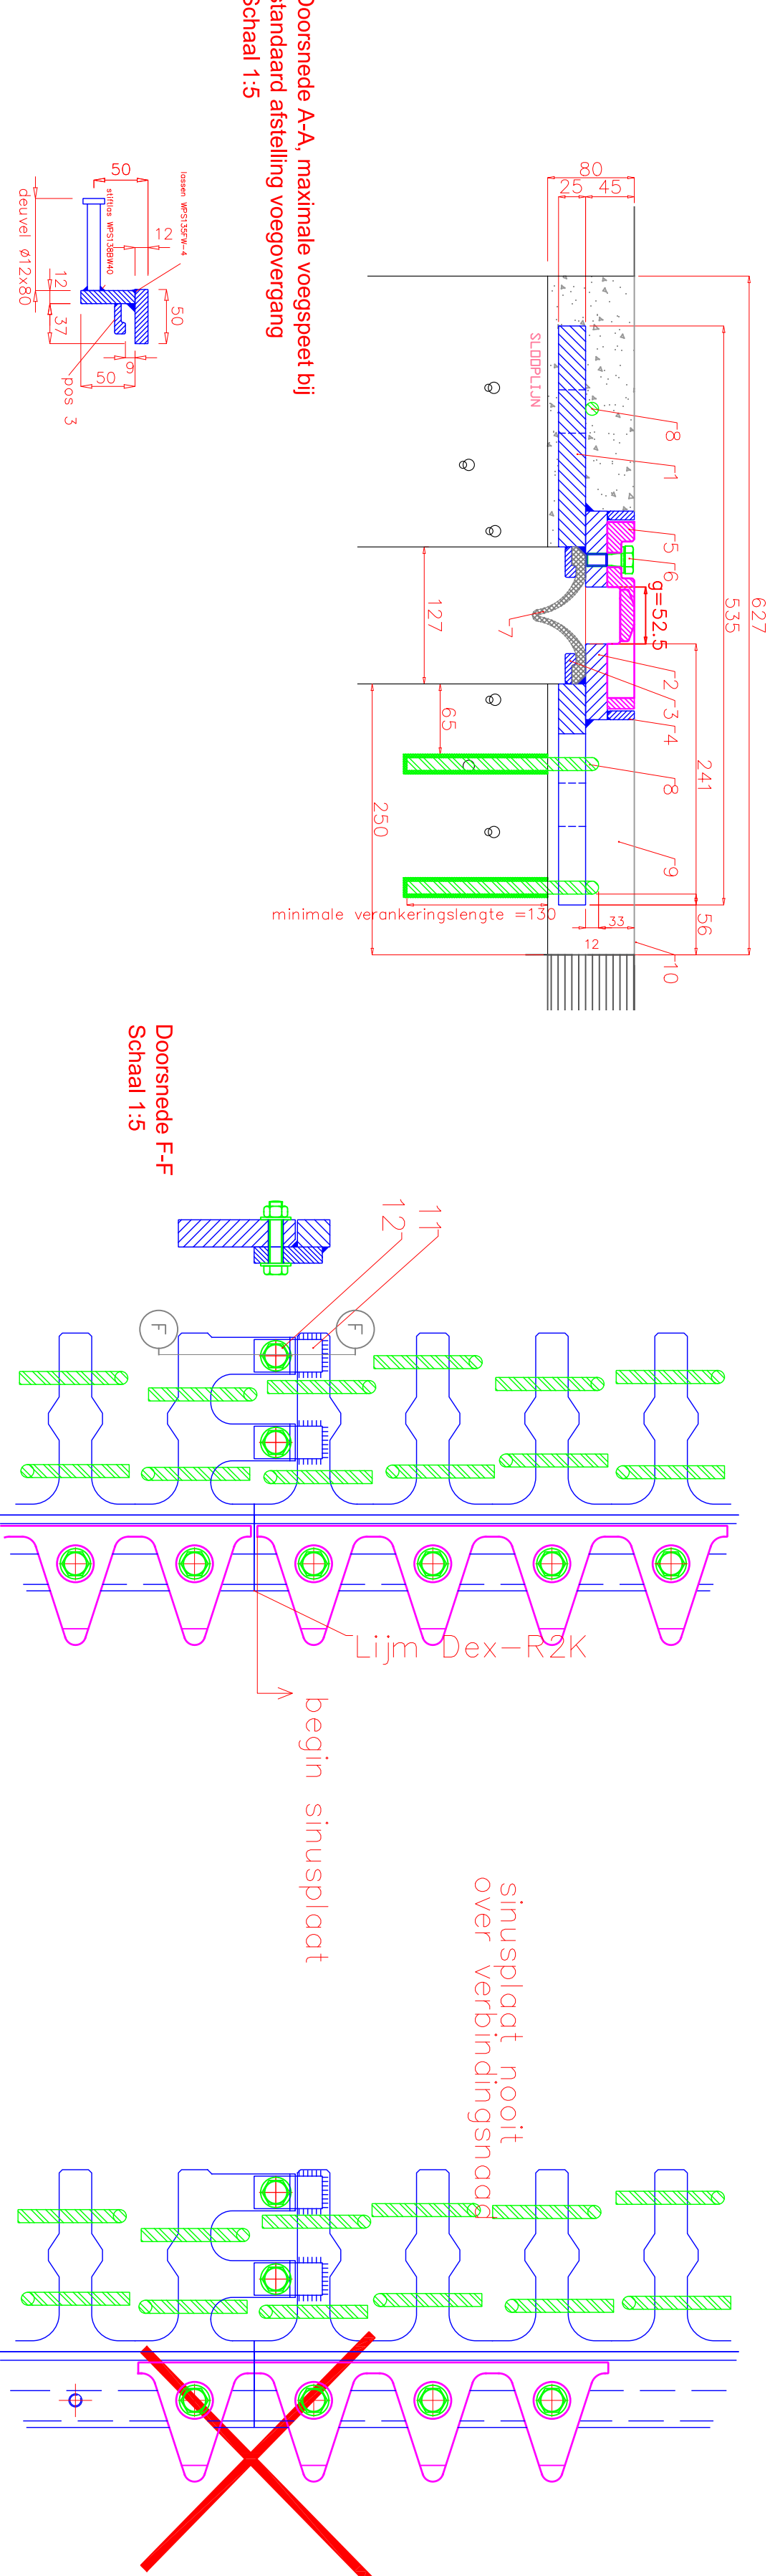
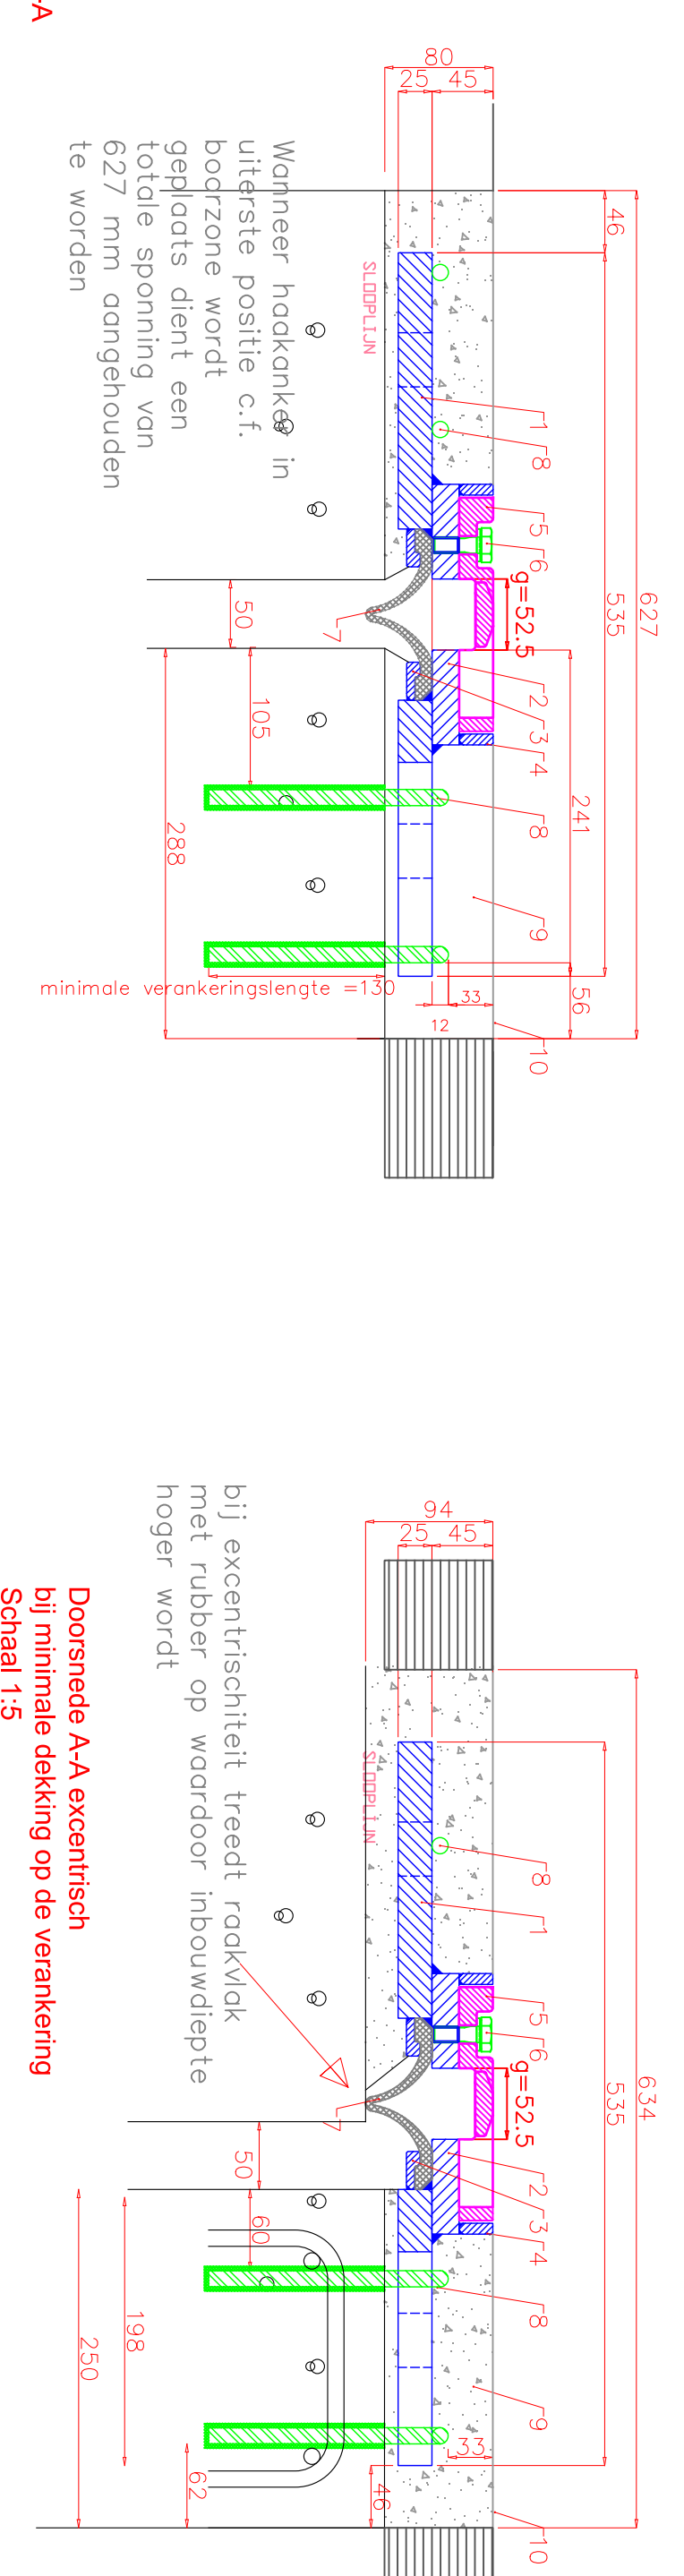
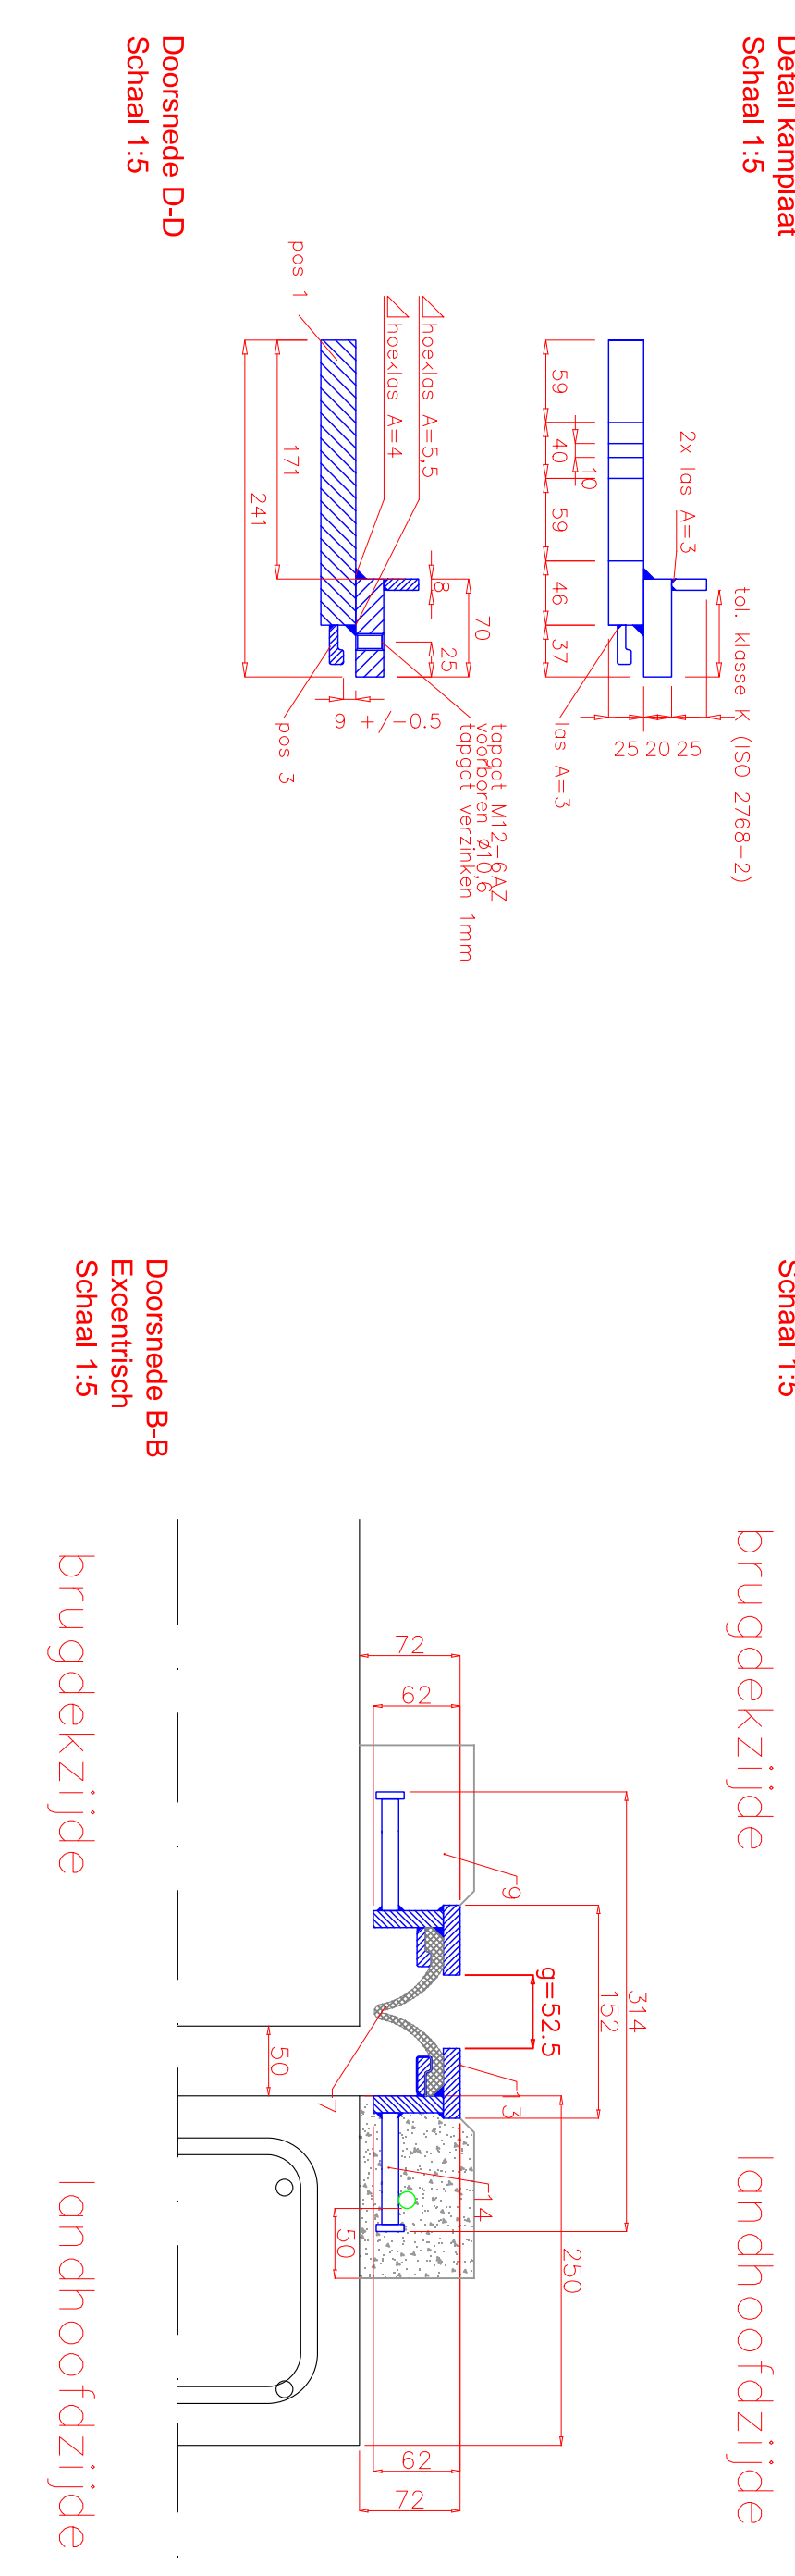
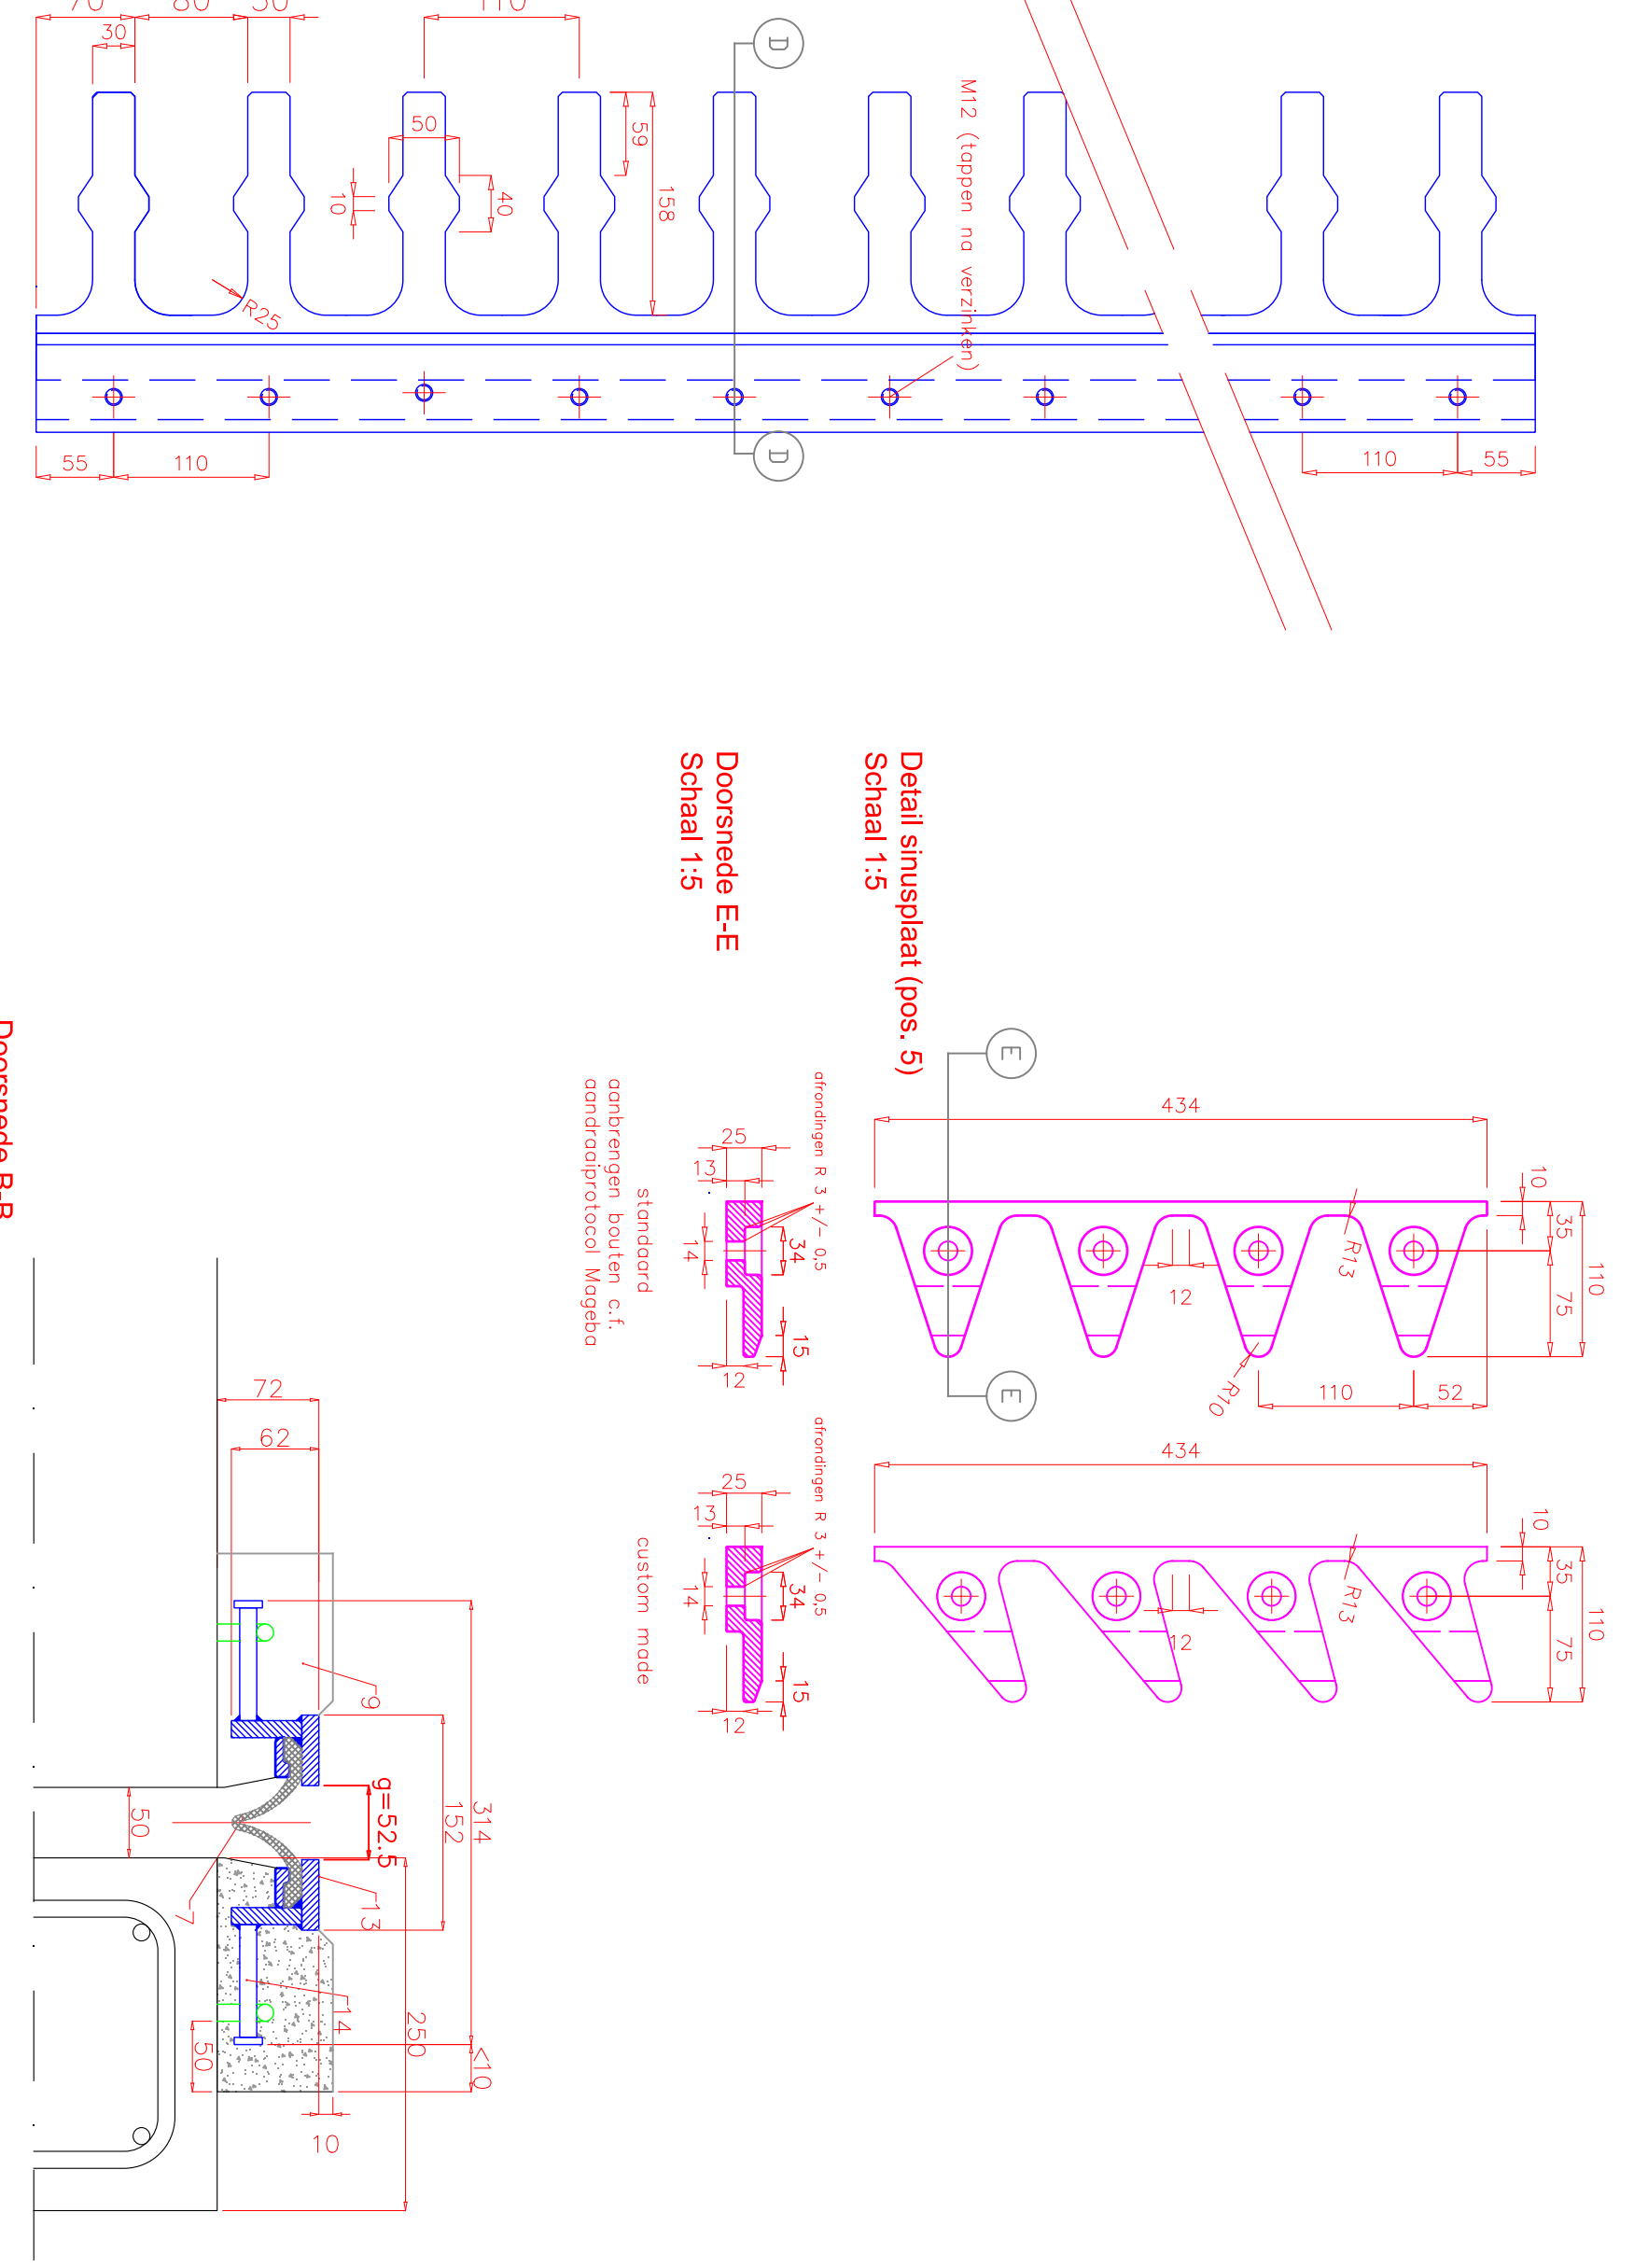
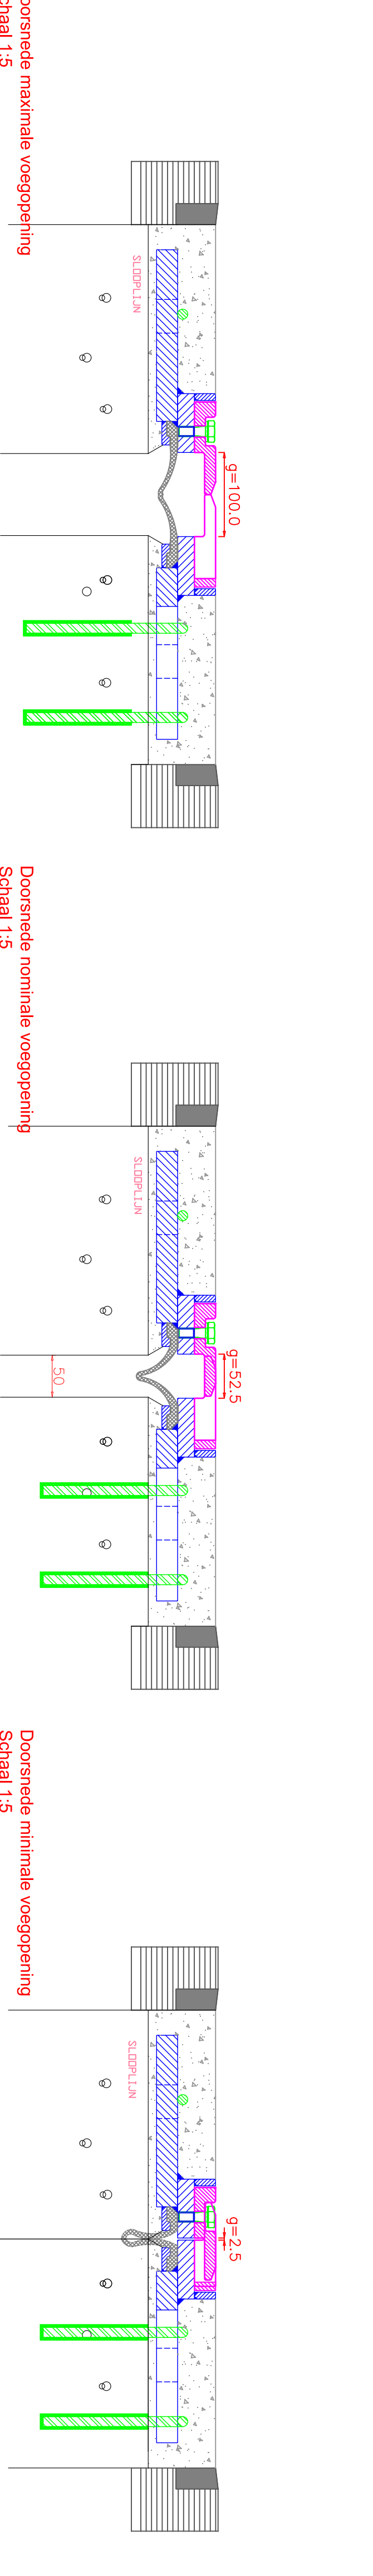
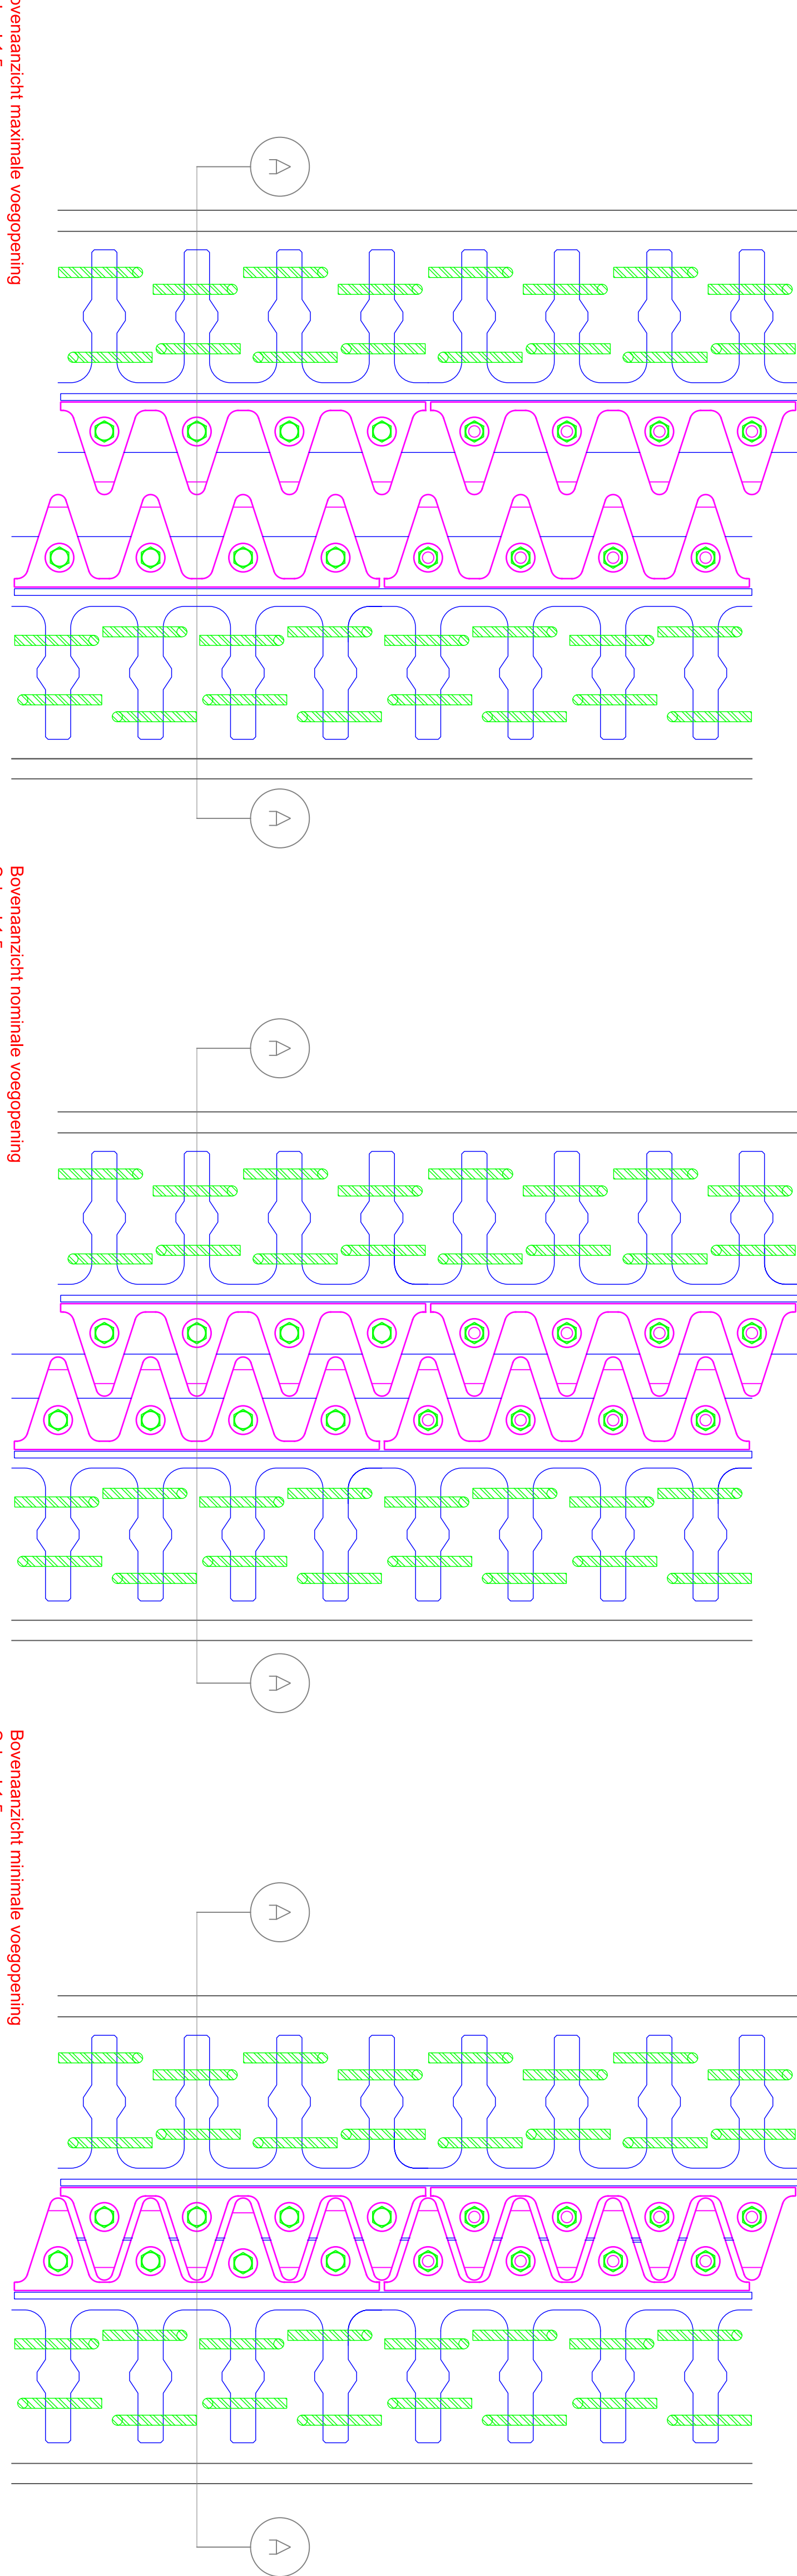
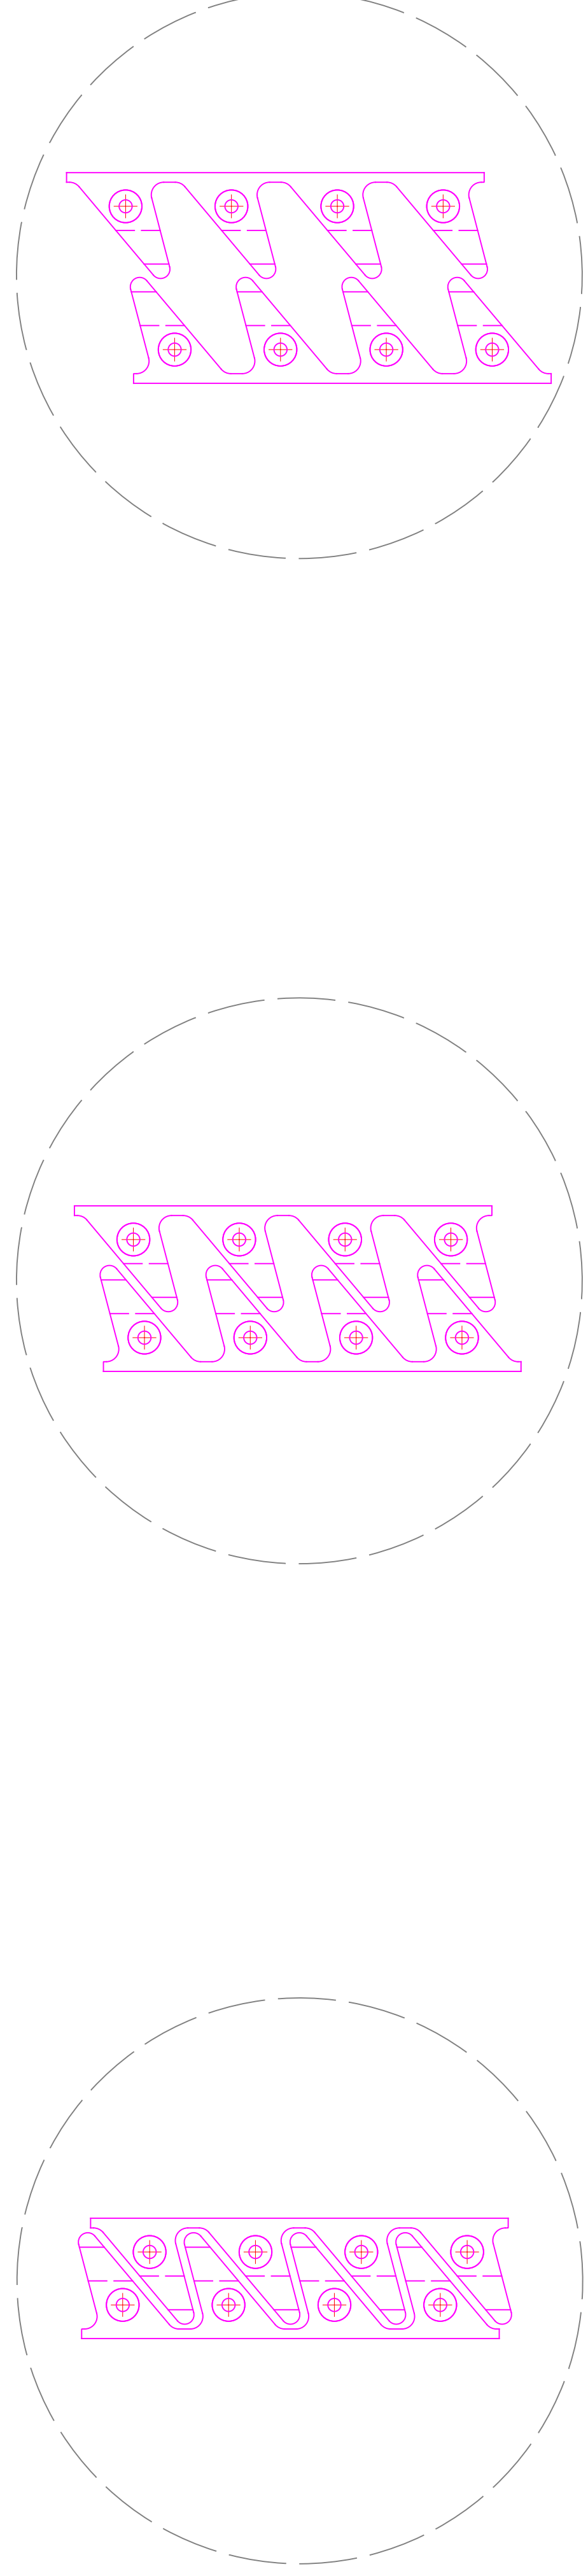


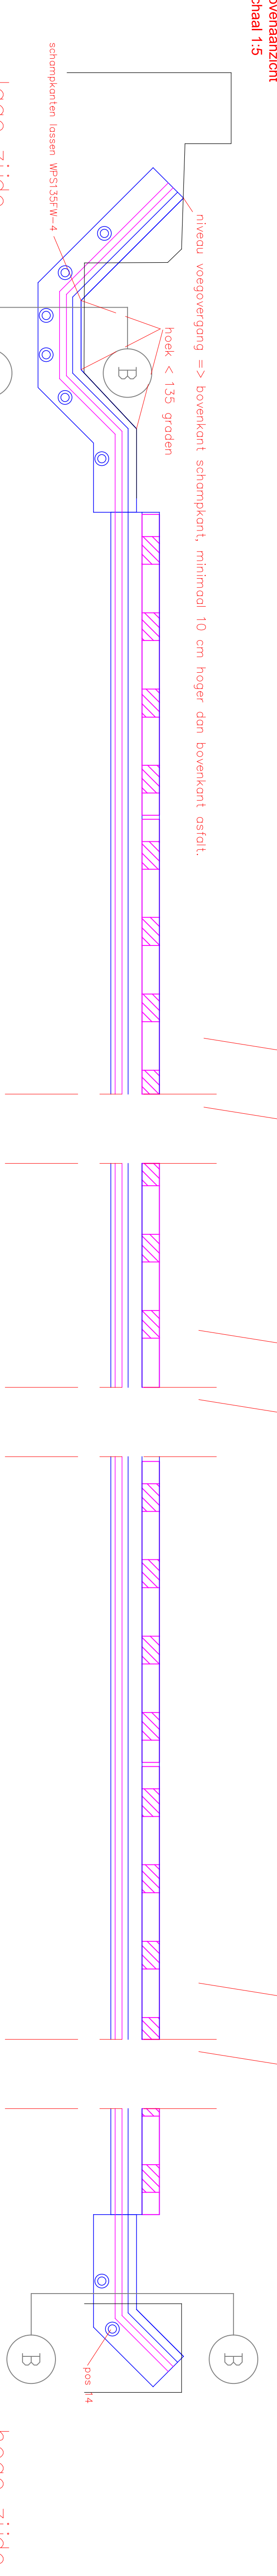

voegwering geprefabriceerd tot 15 m. uit 1 geheel, tenzij meerdere faseeringen noodzakelijk zijn.

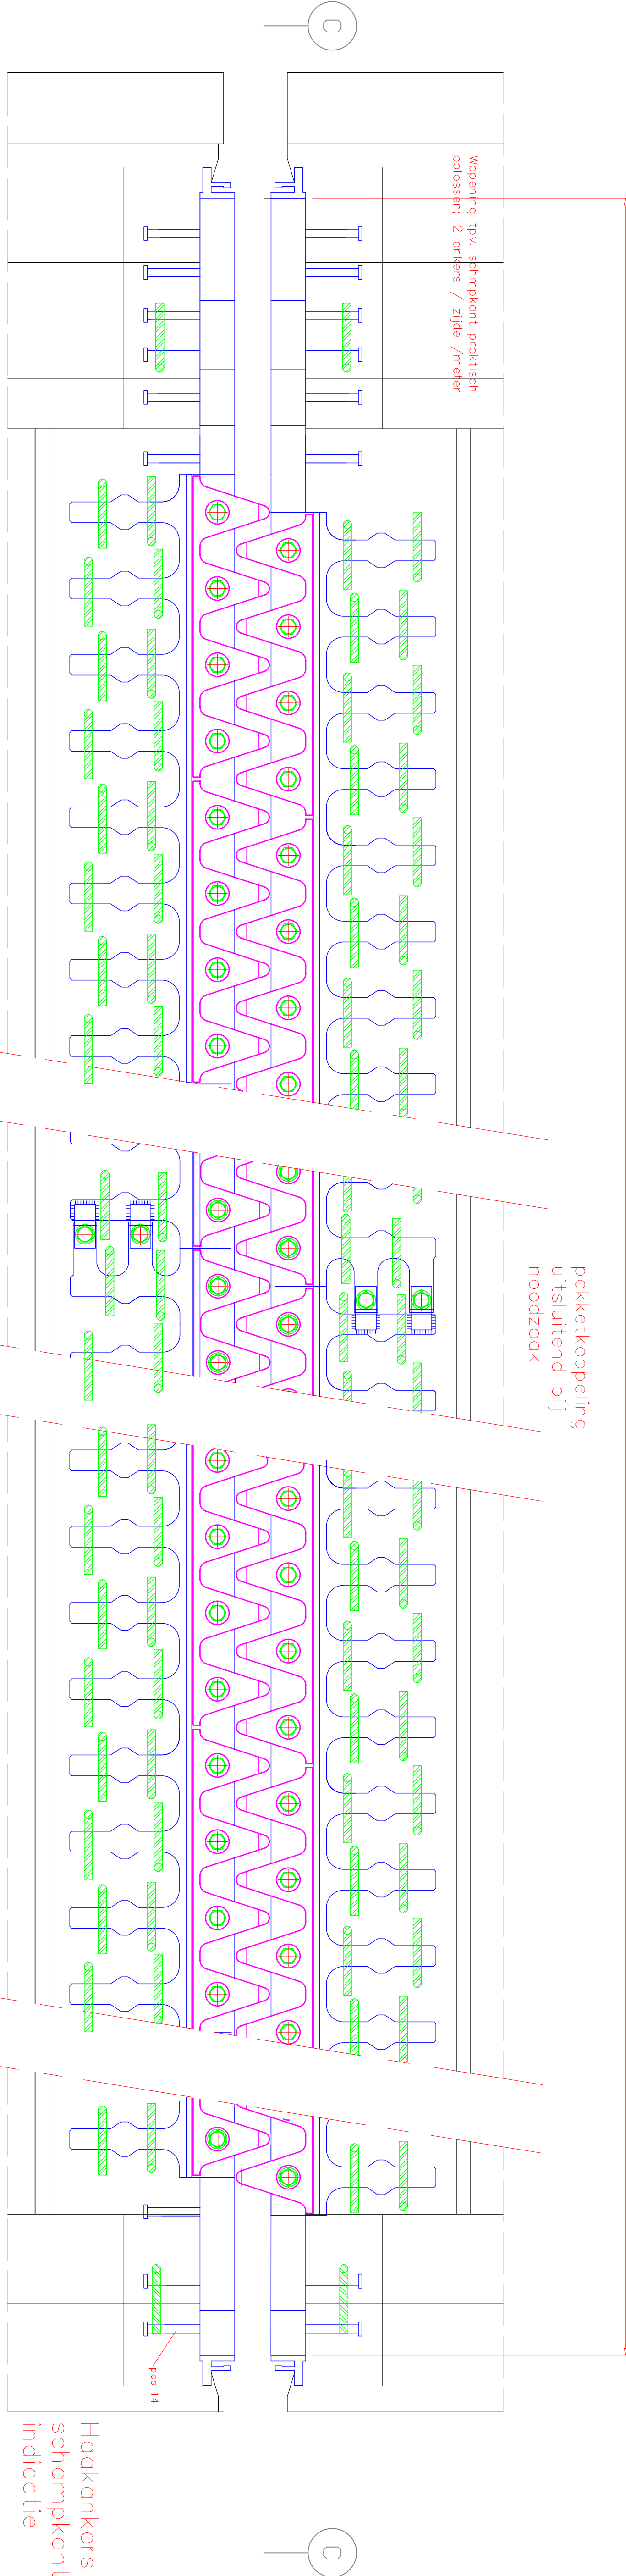

| 1 | 2 |
|---|
| 1 | 2 |